

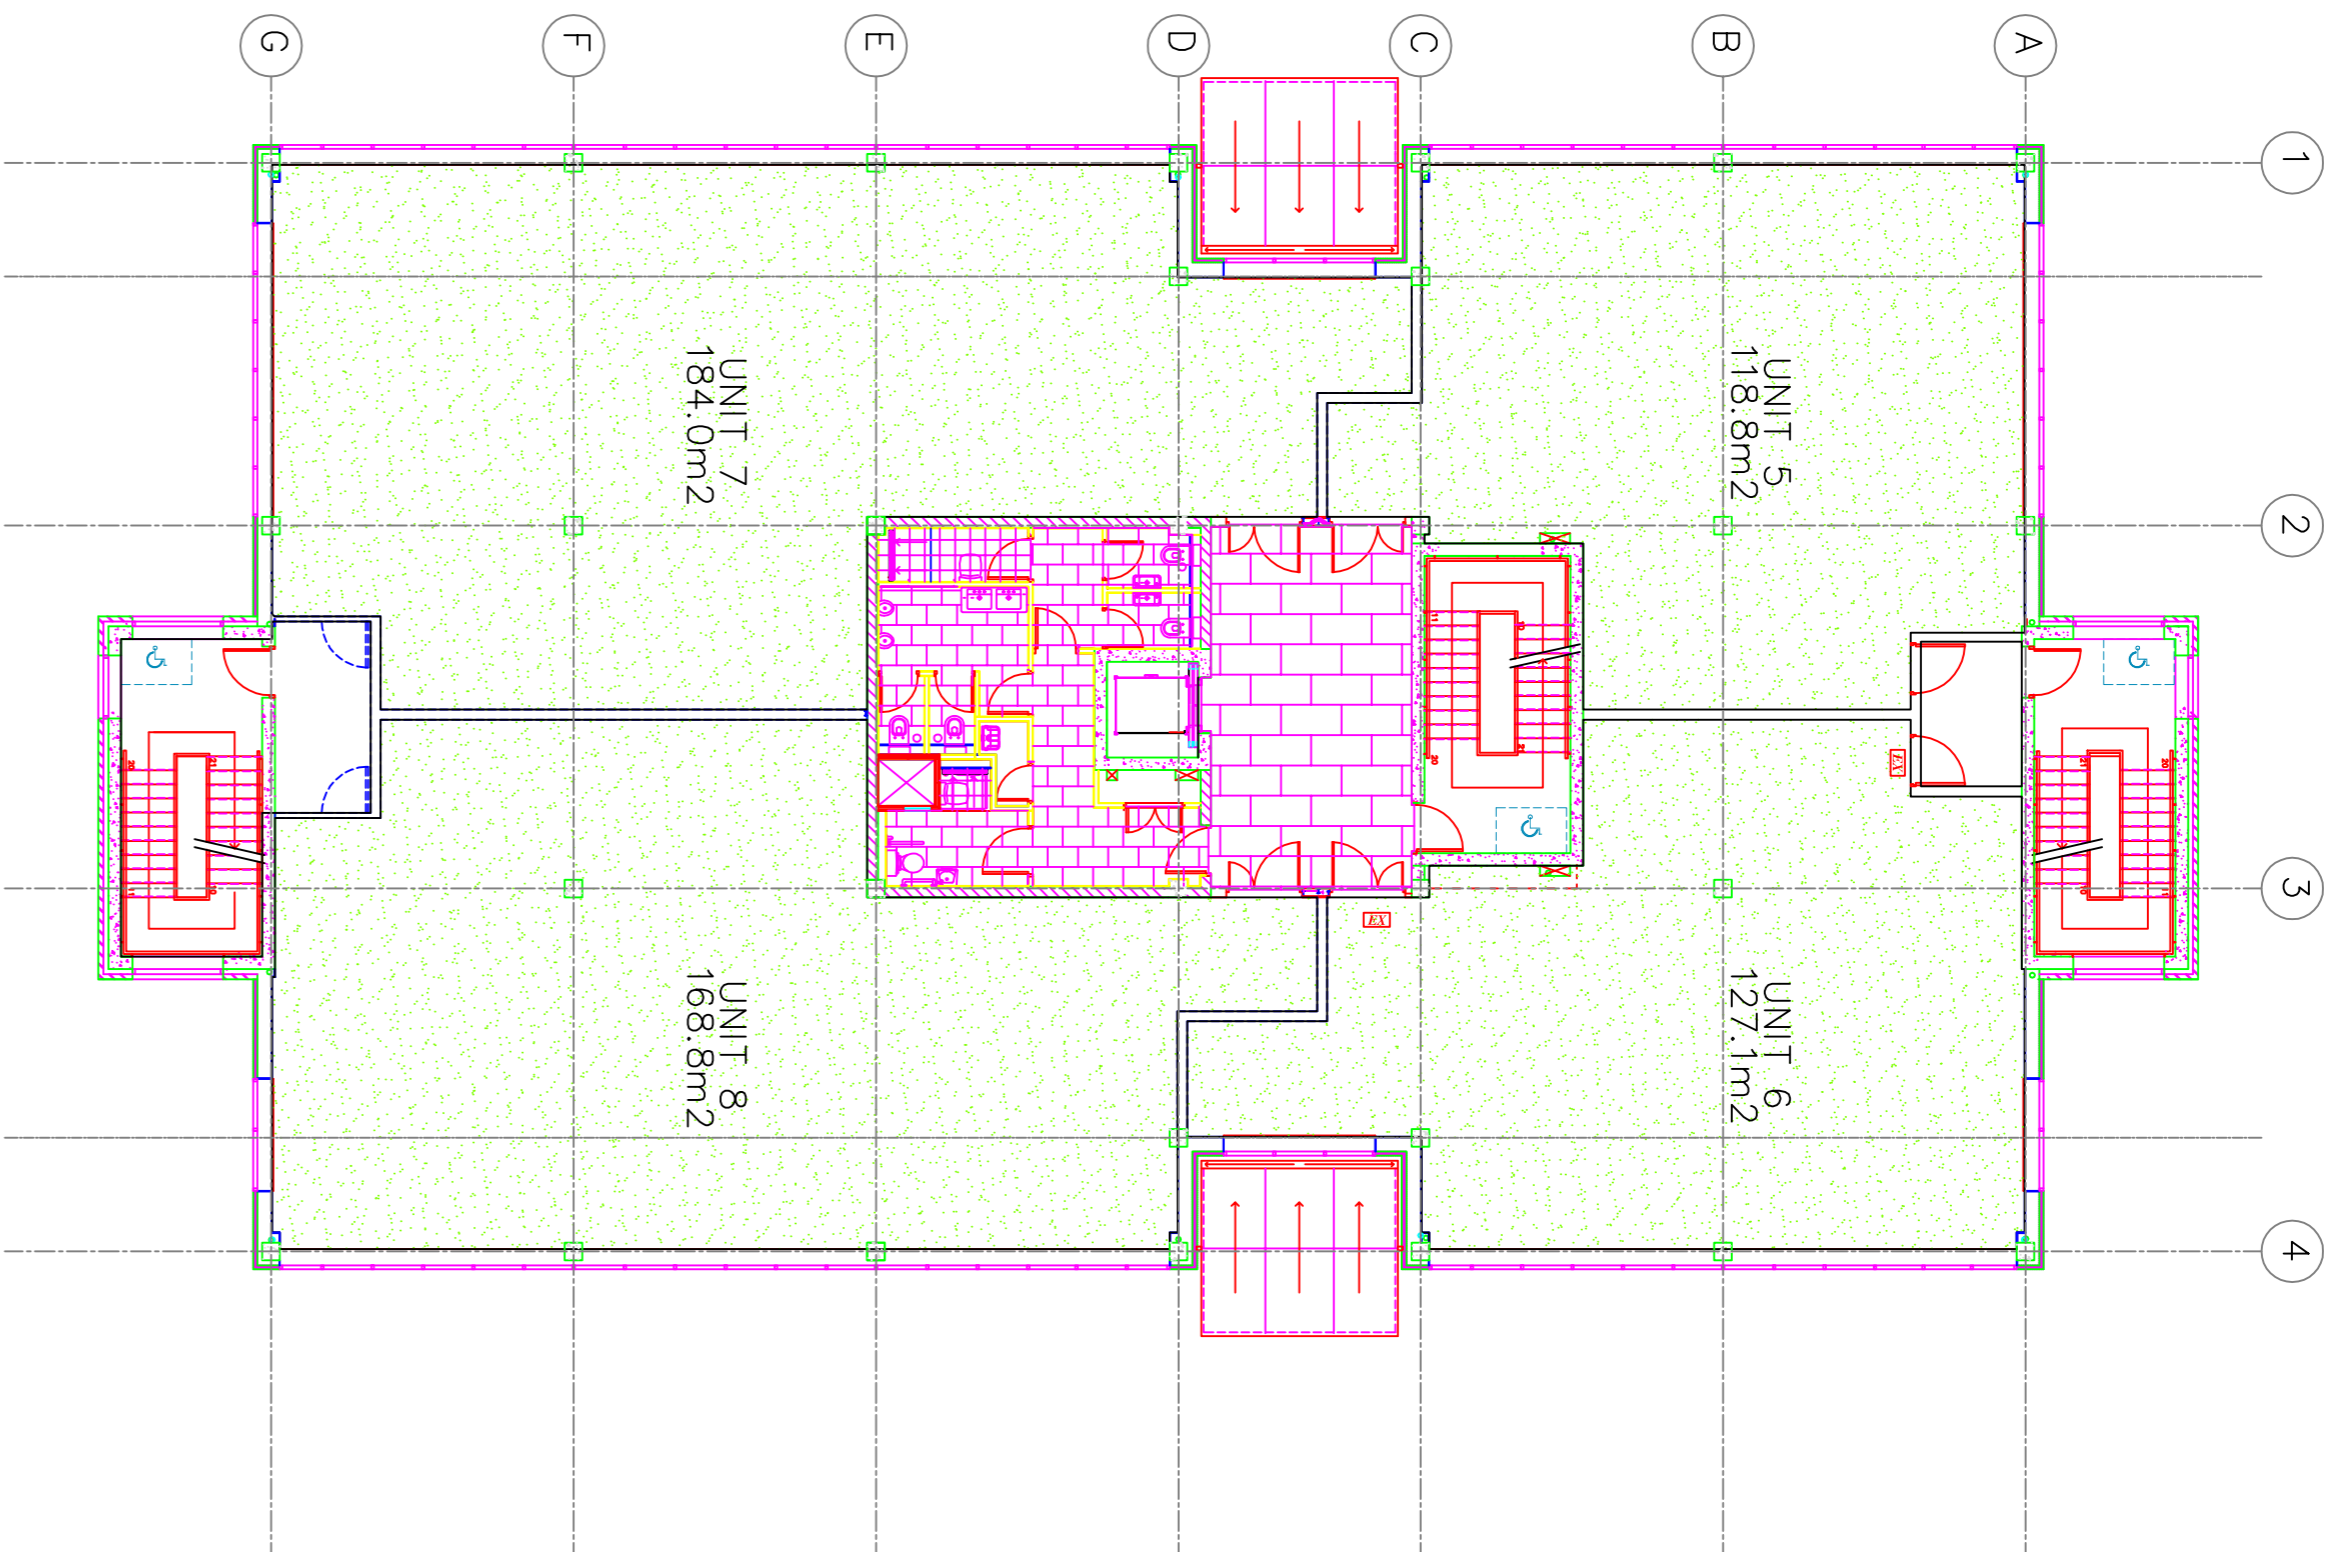
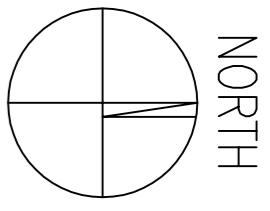


1 GROUND FLOOR PLAN  
SCALE 1:150

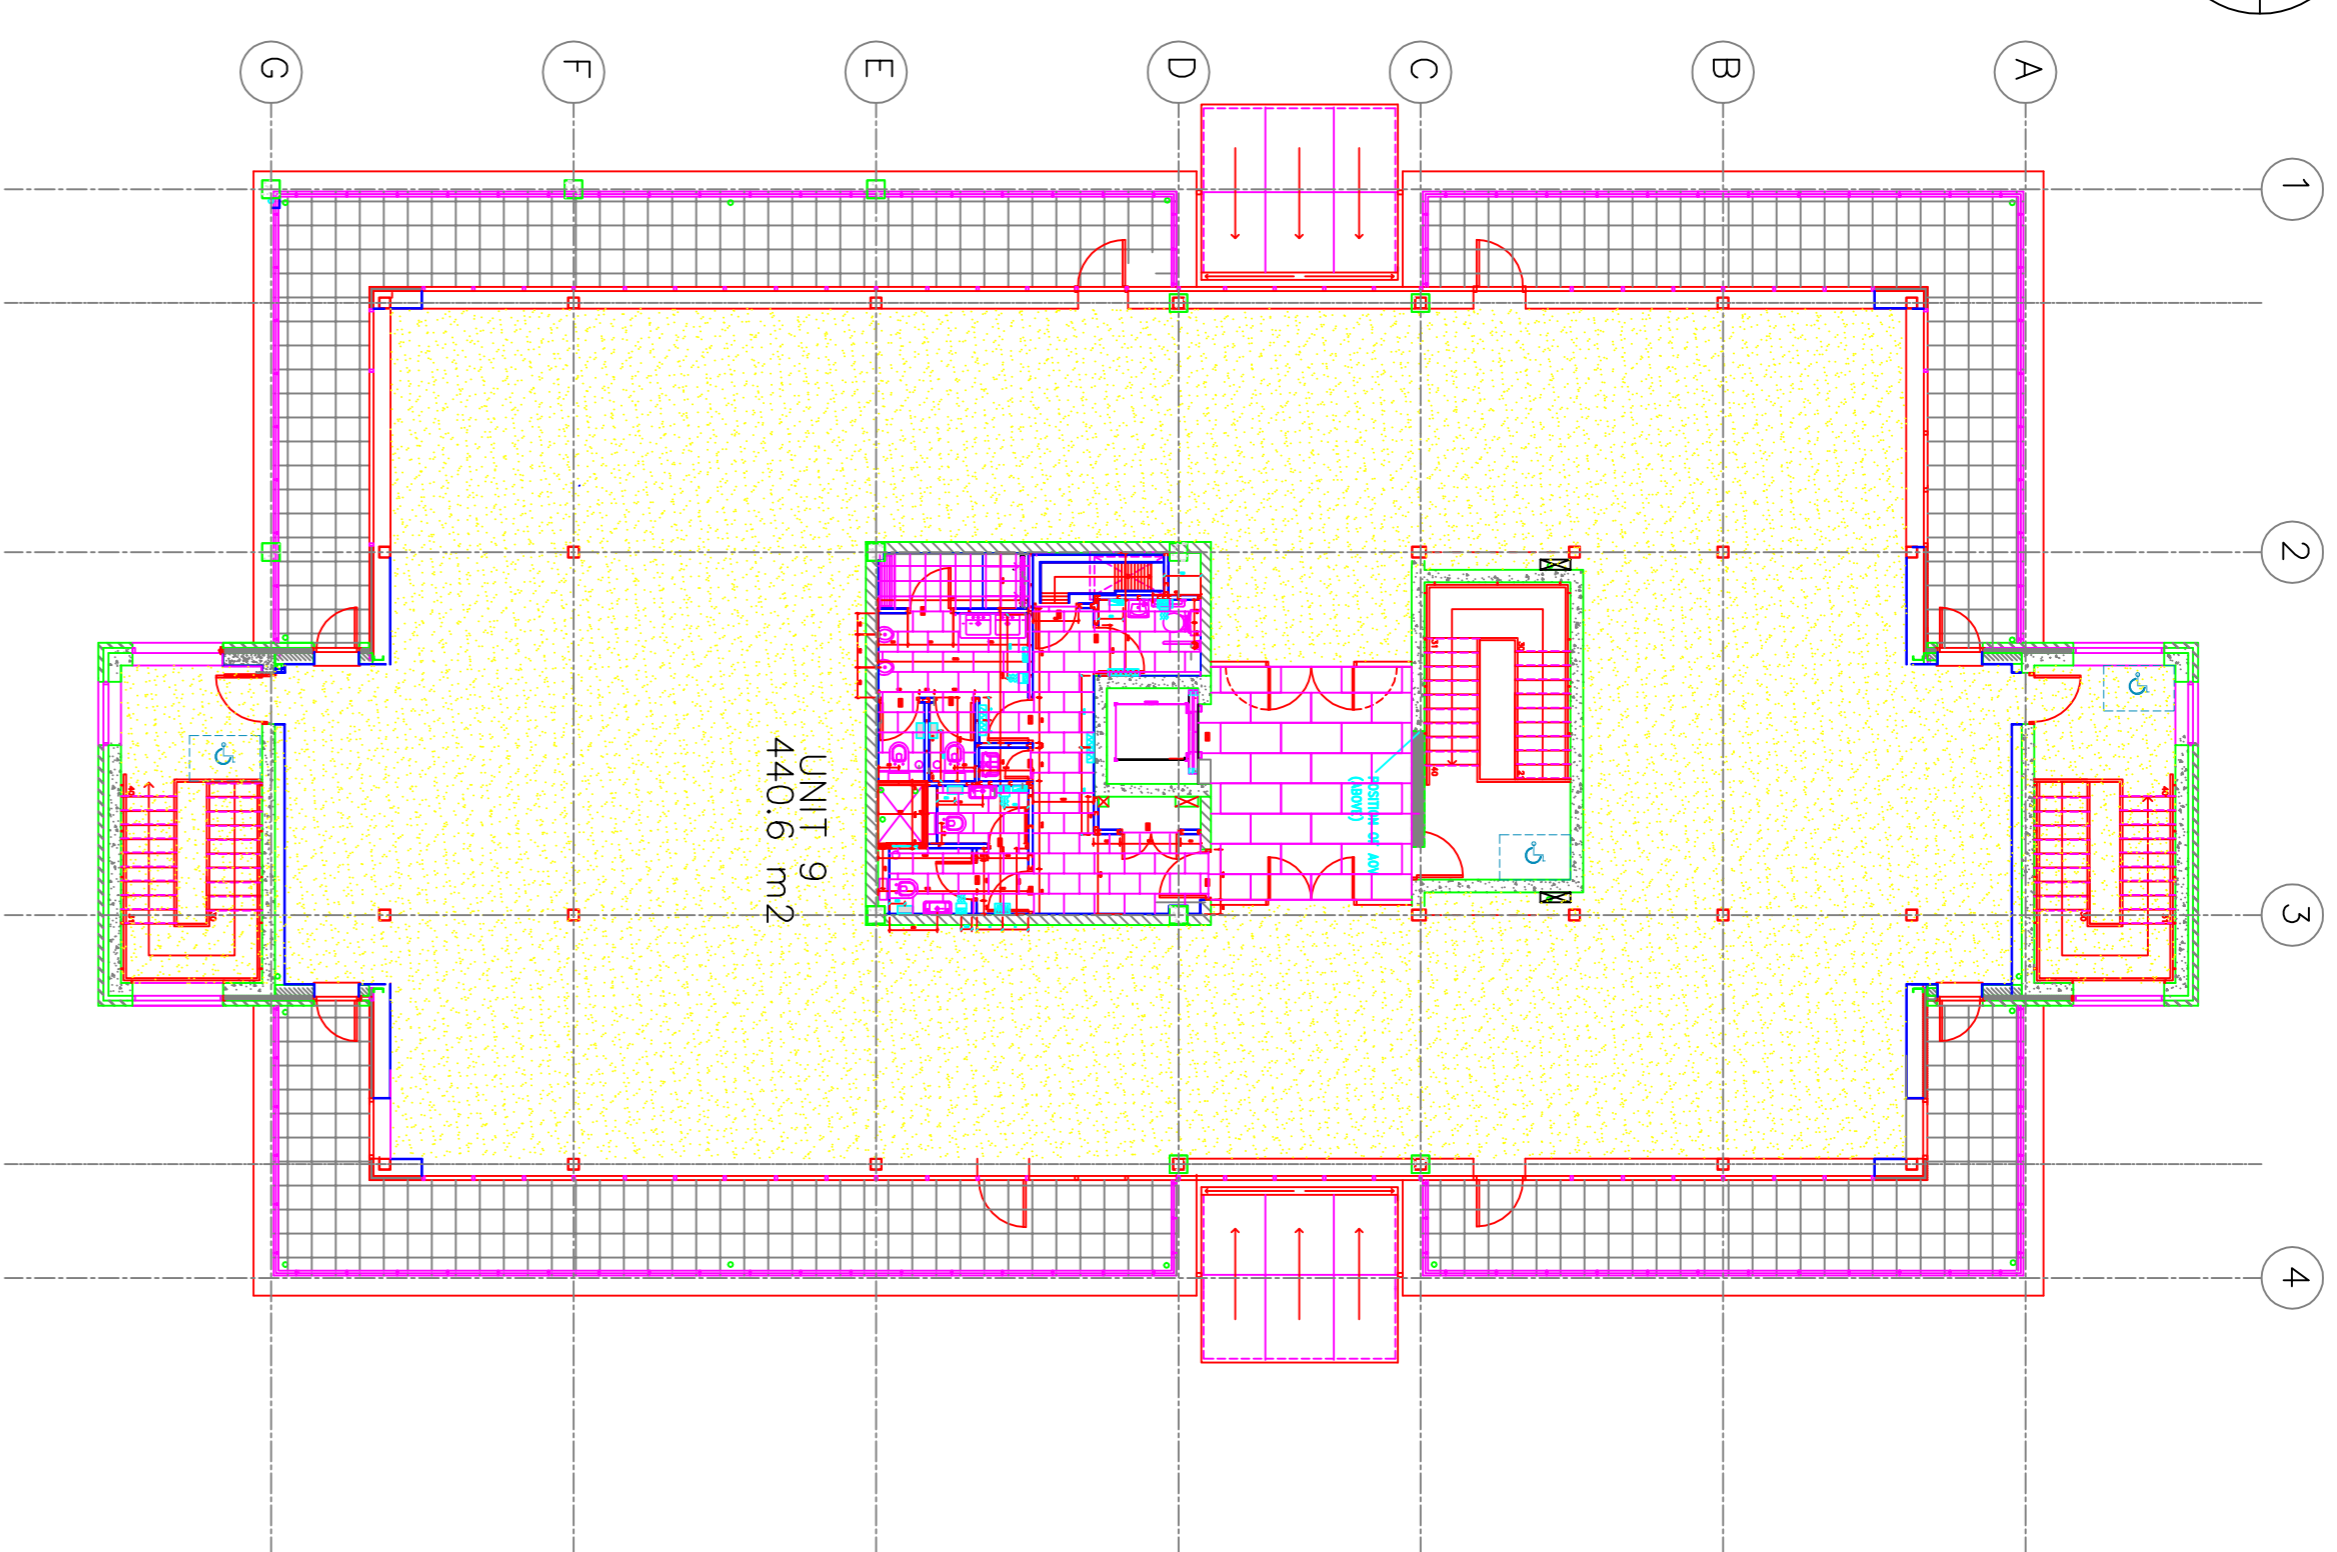

2 FIRST FLOOR PLAN  
SCALE 1:150

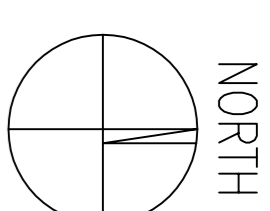

3 SECOND FLOOR PLAN  
SCALE 1:150

NOTES

1. ALL DIMENSIONS ARE TO FACE UNLESS OTHERWISE SPECIFIED.

2. ALL WALLS AND PARTITIONS TO BE CONSTRUCTED IN ACCORDANCE WITH THE BUILDING REGULATIONS.

3. ALL ROOFING TO BE IN ACCORDANCE WITH THE BUILDING REGULATIONS.

4. ALL SERVICES TO BE INSTALLED IN ACCORDANCE WITH THE BUILDING REGULATIONS.

NO.	DATE	BY	CHKD	DESCRIPTION

NOTES

NO.	DATE	BY	CHKD	DESCRIPTION

NO.	DATE	BY	CHKD	DESCRIPTION

**INFORMATION**

**CLIENT**  
Euro Business Park  
Little Island  
Cork

**CLIENT**  
John Paul Construction Ltd.

**DESIGNER**  
Office Building  
Area Breakdown

**SCALE**  
1:150

**DATE**  
04/04

**REDDY O'Riordan Architects Ltd**  
ARCHITECTS  
11A, VICTORIA ROAD  
DUBLIN 4, IRELAND  
T: +353 1 492 2002  
M: +353 87 234 4444  
WWW: REDDYORRiORDAN.COM